



## HIGHLINE GUTTER - CROSS SECTIONS


### Highline Gutter

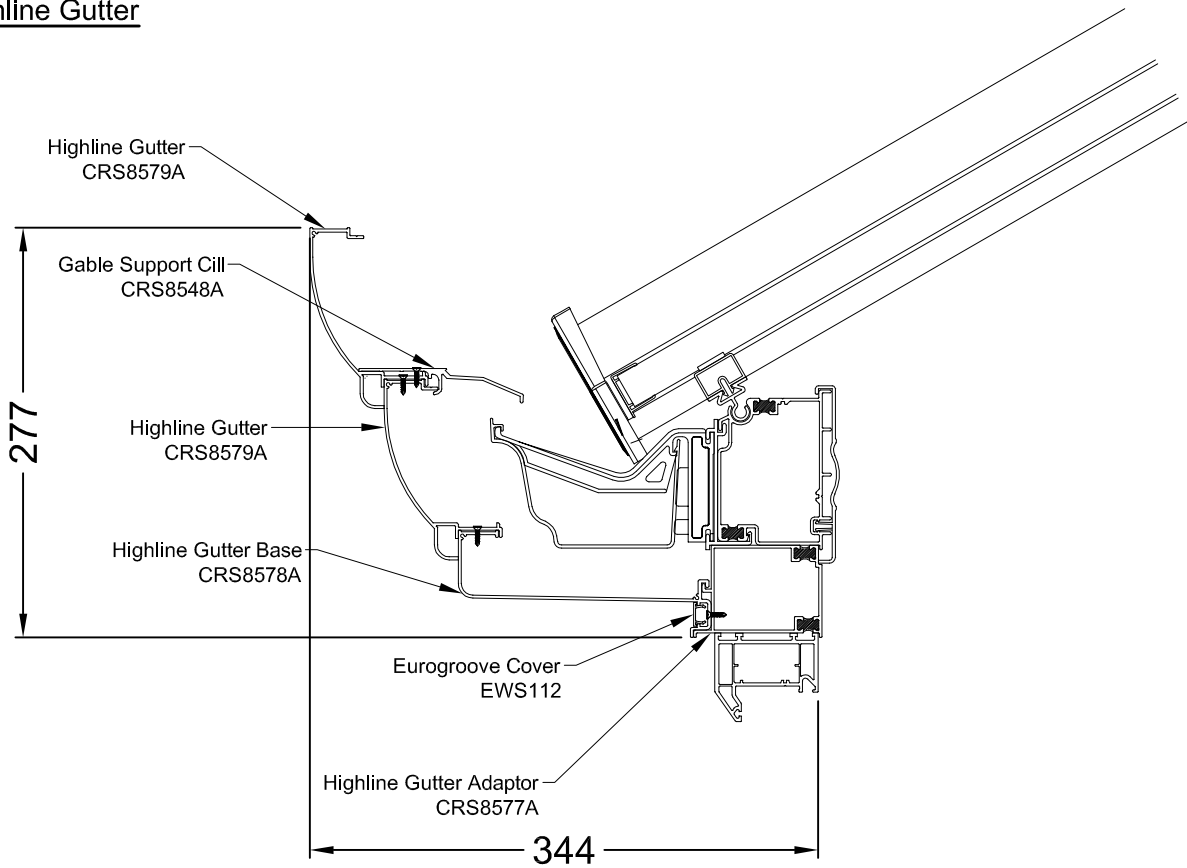

### Highline Gutter with Internal Pelmet Option

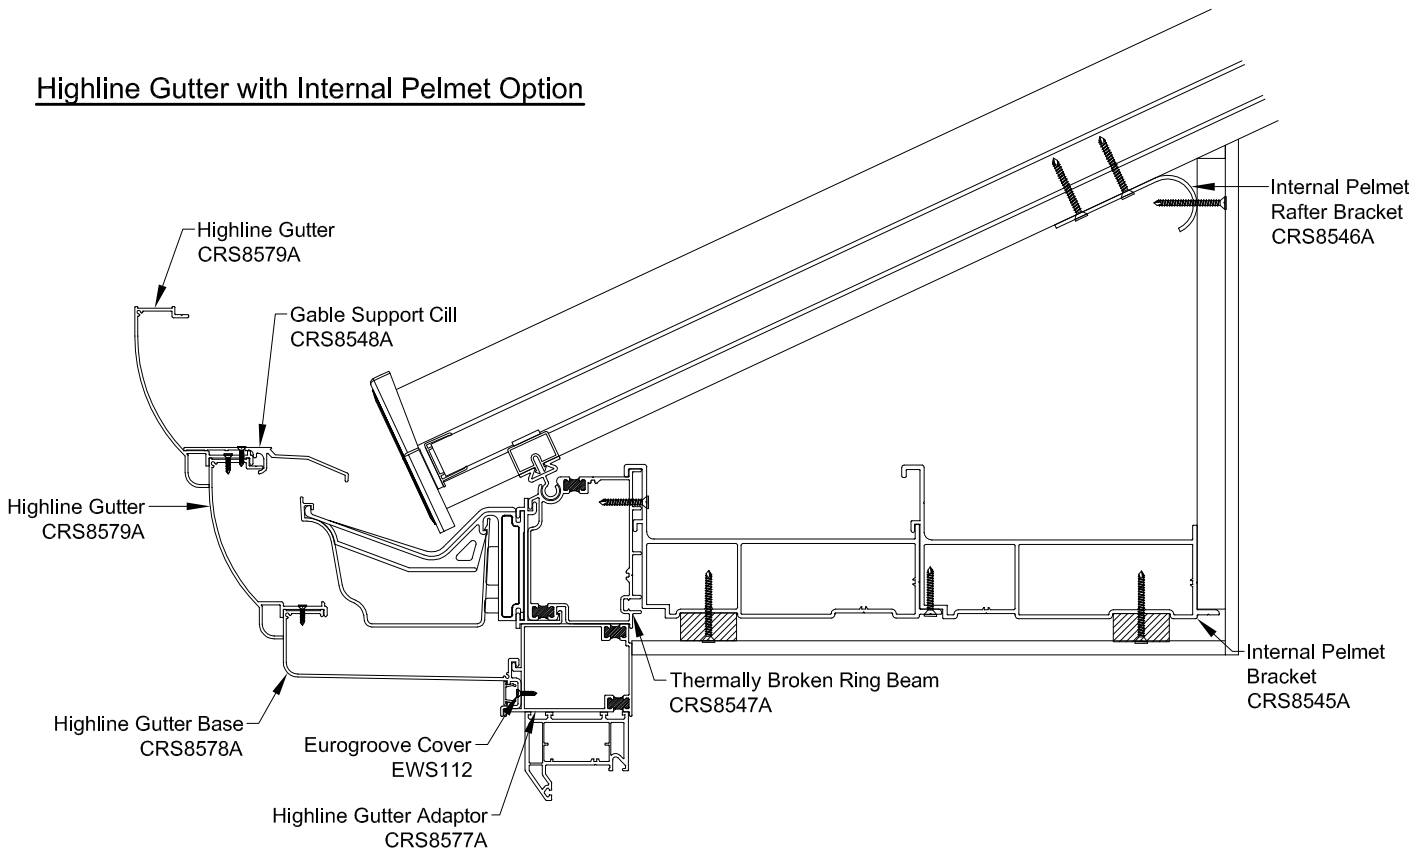

230mm  
Single  
Option

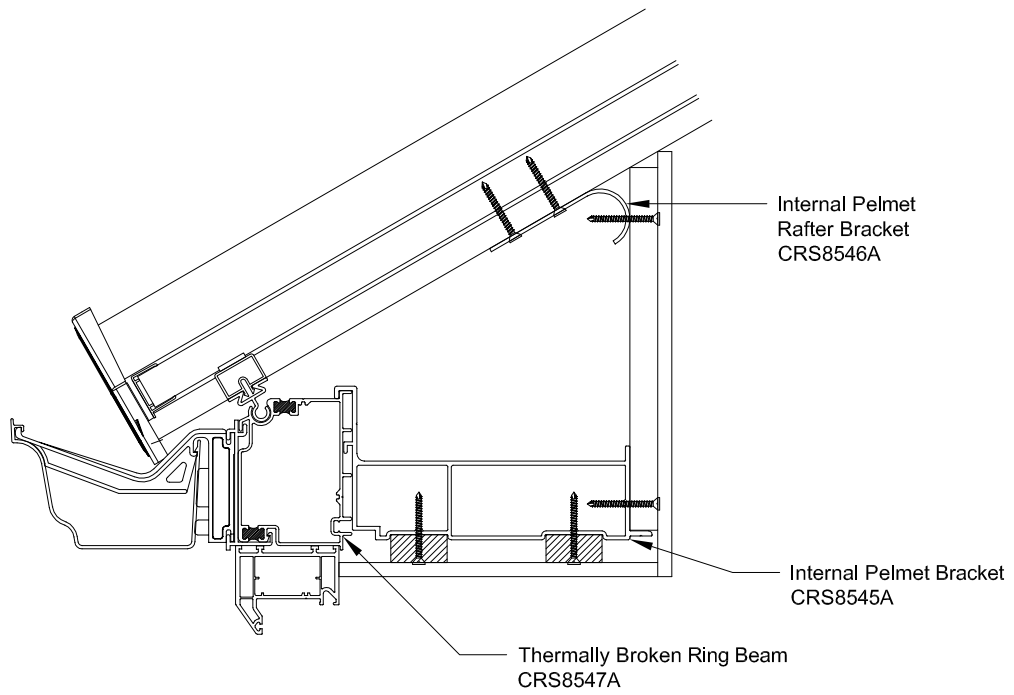

420mm  
Double  
Option

